


Memorial Park Disc Golf Course

General Notes

- When throwing to basket 3, be mindful of the park's maintenance vehicles.
- All distances from tee pads to baskets are straight line distances

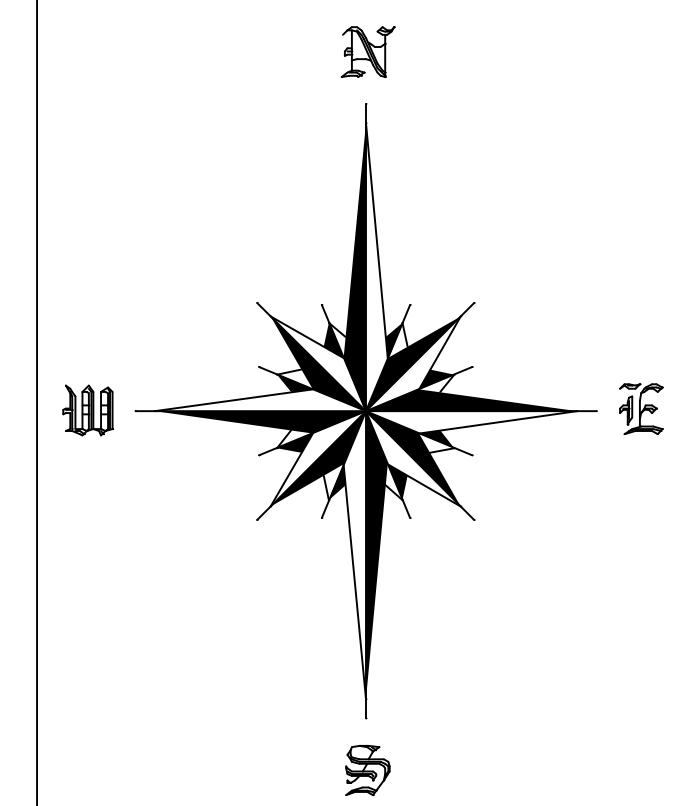

Basis of Bearing:
Based off of the Ohio State Plane Coordinate System South Zone NAD83 (2011) epoch 2010.00 Using Ohio Real Time Network.

LEGEND

- These standard symbols will be found in the drawing.
- Baskets
 - Blue Tee Pads (Challenging)
 - White Tee Pads (Intermediate)
 - Red Tee Pads (Beginner)
- 0 75 150 225

Drawn By:
Preston Zink
and
Noah Brown
Issued: 4/27/2023

Map Provided By Students of The University of Akron Surveying and Mapping Technology Degree Program

Distances From Tee Pads

Basket 1	Basket 2	Basket 3	Basket 4	Basket 5	Basket 6	Basket 7	Basket 8	Basket 9
176.62'	111.95'	100.00'	106.99'	199.49'	154.61'	112.02'	164.01'	162.75'
204.13'	182.61'	287.76'	227.99'	342.02'	255.90'	264.15'	253.16'	152.24'
223.31'	214.21'	324.31'	359.09'	409.54'	357.07'	297.41'	323.12'	228.86'
Basket 10	Basket 11	Basket 12	Basket 13	Basket 14	Basket 15	Basket 16	Basket 17	Basket 18
112.44'	128.51'	99.40'	203.67'	124.08'	190.38'	162.87'	122.65'	150.71'
202.83'	243.71'	200.45'	274.19'	231.41'	242.30'	236.43'	207.30'	194.55'
280.92'	275.59'	246.51'	324.39'	284.50'	322.43'	162.87'	256.03'	219.62'



Memorial Park Disc Golf Course
Park Containing a Recorded 39.86 Acres
Sited in the Township of Richland, County of Belmont, and state of Ohio:
Being a part of the Northwest Quarter of Section 34 and the Southwest Quarter of Section 35, Township 6 North, Range 3 West of the Ohio River Base Survey, and located at 200 Walnut Avenue, St. Clairsville.

Project Senior Surveying Project	Sheet 1/1
Date 4/27/2023	
Scale 1"=75'	